




Hetlandsvegen (Vegprofil-1100)

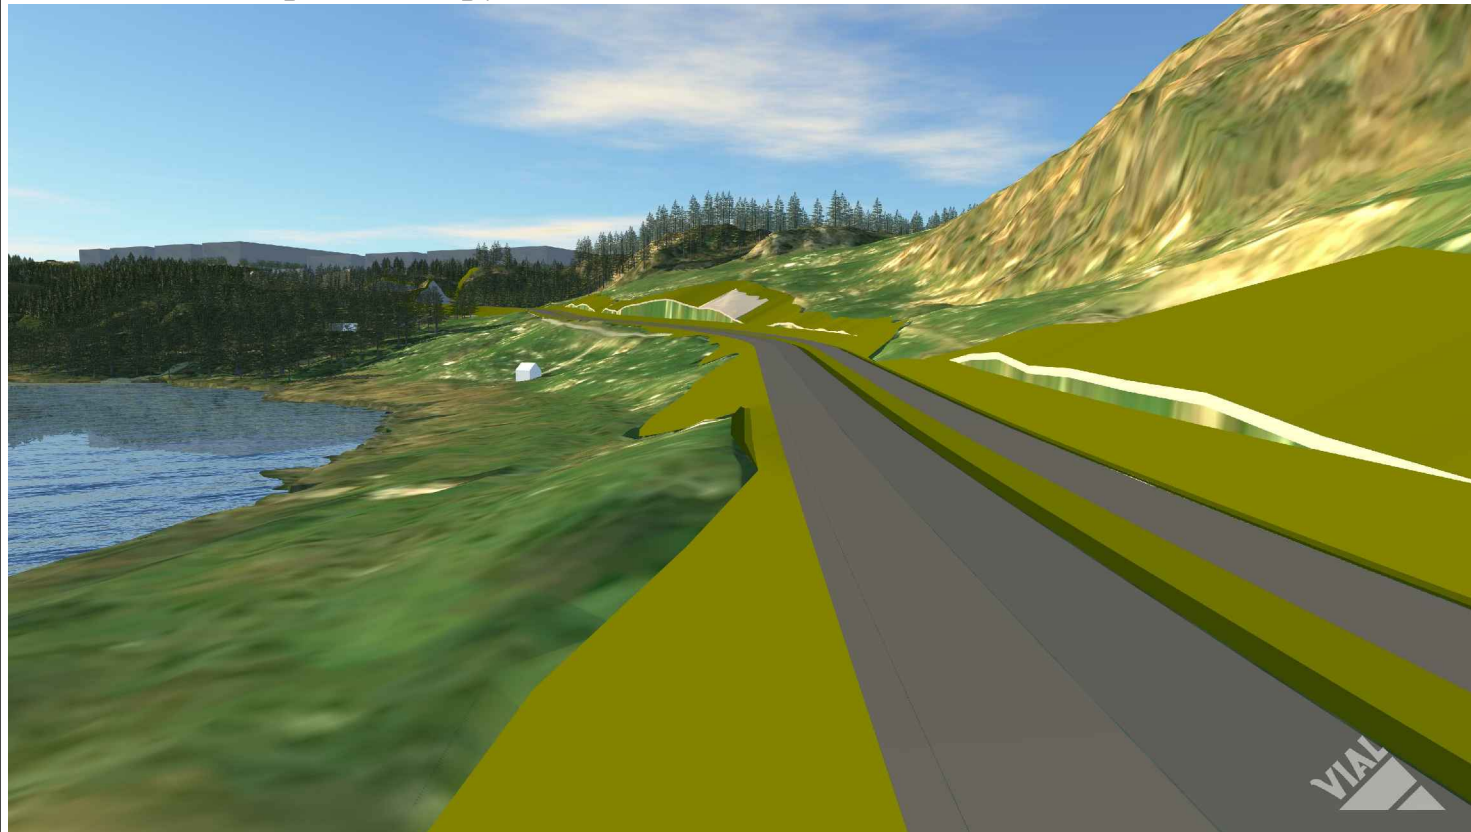

Hetlandsvegen (Vegprofil-50)

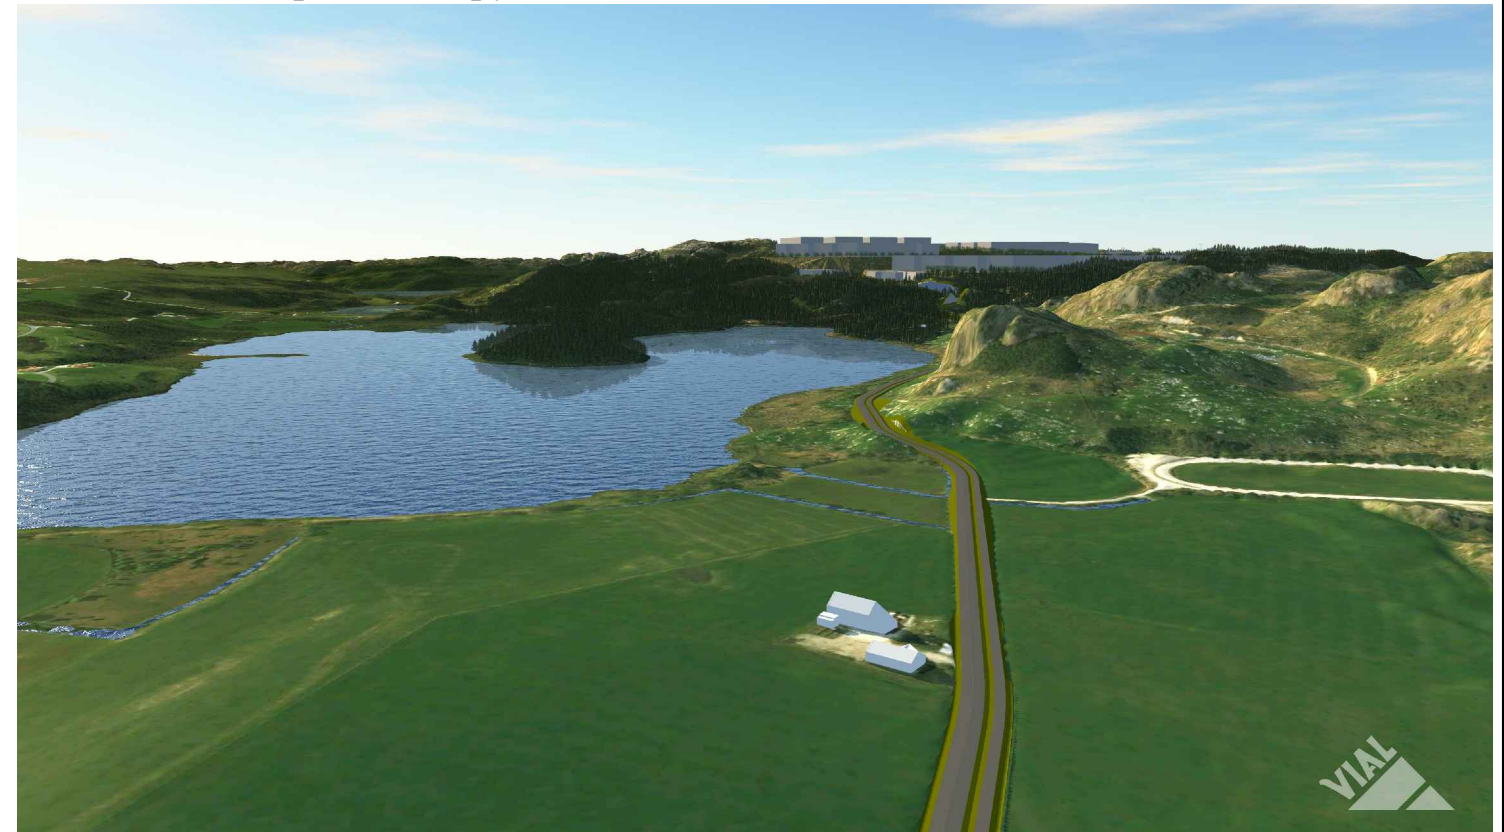


Hetlandsskogen - Raubartjørna (nord - sør)

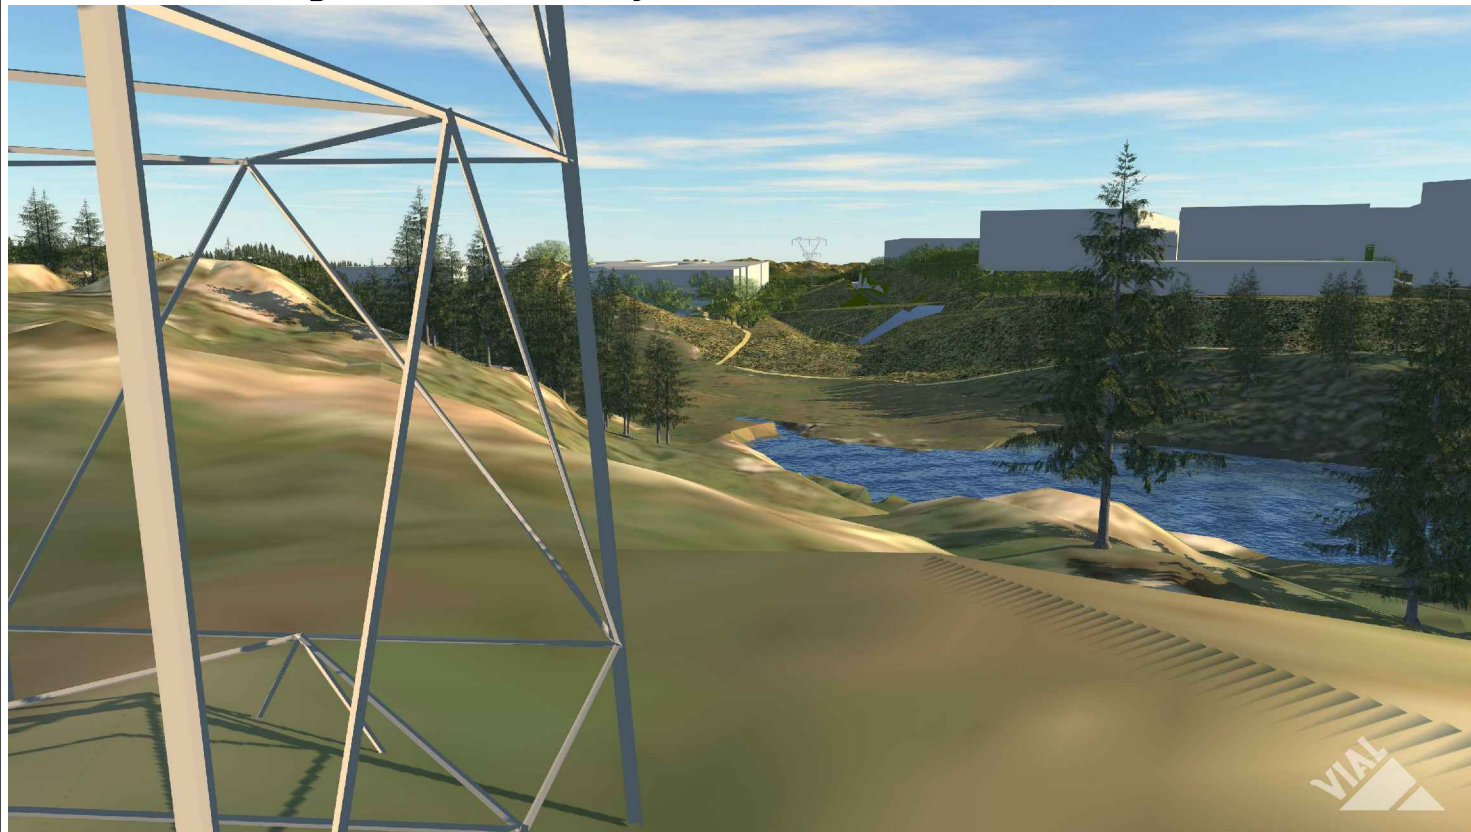

Hetlandsskogen v/overvannsbasseng (Børilstjørna, nord - sør)



Kartopplysninger		Ekvidistanse 1m	
Dato for grunnkart:		Høydegrunnlag: NN2000	
Koordinatsystem: ETRS89 / NTM zone 6			
1	Leveranse	11.02.2021	ØHA ØE
Rev.	Endring - erstating	Dato	Sign. Kontr.
 North Sea Energy Park AS Reguleringsplan Bjerkreim Hetlandsskogen		Tegn: ØHA Kontr: ØE Saksb: RJ Dato: 11.02.2021 Prosjektnr: 757	
Vial AS Auglendsmyrå 17B 4016 Stavanger Tlf: 99 42 31 00 E-post: vial@vial.no		XREF/DWG filnavn: P3_L17_1_Visualisering.dwg Tegn.nr: T-01 Revisjon: 0	
Visuell presentasjon Perspektiv tegning/modell		Målestokk A1 1:1000 Målestokk A3 1:2000	